

Hazel

VILLAS

A NEW BEGINNING RISES FROM THE EAST

SODIC East is home to a community that serves as a multi-generation destination for families, combining effective education, recreation and leisure facilities for a complete lifestyle. Whether it's your first home, first day of school or first day of swimming practice, at SODIC East a new beginning is always around the corner.



A woman with long dark hair and a young girl in a white dress are seen from behind, looking out a large window. The view outside shows a modern residential complex with multi-story buildings, green lawns, and palm trees under a clear blue sky. The scene is bathed in warm, golden light, suggesting late afternoon or early morning. The woman is holding the girl's hand. The window has a dark frame and a white curtain on the left side.

A DYNAMIC COMMUNITY DESIGNED FOR YOU

A multi-generation destination with green landscapes and outdoor activities all around you. It is the ultimate suburban experience with no compromises.



A THRIVING NEW DESTINATION

Strategically located between two of Cairo's main roads, Suez Road and Ismailia Road; SODIC East is directly adjacent to Al Shorouk City, and in close proximity to the New Administrative Capital, as well as being easily connected to Downtown Cairo and just a few minutes' drive from Cairo's new Regional Ring Road.

10 Min
To LRT Station

30 min
To Monorail Station

35 min
To Cairo Airport

35 min
To 90th street

AN URBAN MASTER DEVELOPMENT

Designed over an impressive 655 acres of landscaped gardens, innovative homes, efficient connections, and an abundance of amenities and services, SODIC East's master plan is designated to optimize the living experience for both the individual and the group.

- NEIGHBOURHOOD SERVICES
- FAMILY CLINICS
- MOBILITY HUB
- COMMUNITY MALL
- THE FINNISH BRITISH SCHOOL
- GREEN SPINE
- THE RAVINE
- SODIC SPORTS CLUB
- SOCIAL NODES
- MOSQUE
- RETAIL - F&B
- TOWN HALL
- FACILITY MANAGEMENT





A NEW SPORTS EXPERIENCE

Welcome to SODIC Sports Club, East Cairo's vibrant hub blending sports, social, and leisure in one exclusive setting. Spanning more than 40 acres, SODIC Sports Club is one of the largest clubs in East Cairo, featuring exceptional facilities designed for a thriving community.





DISTINGUISHED EDUCATION

SODIC is bringing you one of the leading international Finnish schools. With over 20 years of experience implementing the Finnish national core and IB MYP curriculum, the Finnish British School is offering world-class education while being minutes away from your home.



Every Moment An Inspiration

Perfectly located on SODIC East's Green Spine, Hazel welcomes you to a world where lush green landscapes and boundless skies greet you every day. Here, the beauty of the outdoors meets the tranquility of the indoors, through an elegant collection of family houses, stand-alone villas, townhouses and multi-family residences. Experience a lifestyle where every moment is an inspiration at Hazel.

Disclaimer: All rendering and other visual materials, designs, facades are for illustrative purposes only.

The image shows a modern residential development with multi-story villas. The buildings have a mix of light-colored panels and darker accents, with balconies and large windows. The foreground features a wide, paved walkway made of light-colored, irregularly shaped stones. To the left of the path is a lush green lawn with various flowering plants, including purple and white flowers. In the background, there are more villas, palm trees, and other tropical vegetation. A large tree is visible on the right side of the frame. Two people are walking on the path in the distance.

Verdant Horizons All Around

Experience the exclusivity of living amidst exquisite parks and spacious garden nodes. At Hazel Villas, verdant horizons bring you closer to the natural world. An impressive experience, greeting you day by day.

- Green Spine spanning 55 meters wide.
- Open areas ranging from 45 to 120 meters wide.

Disclaimer: All rendering and other visual materials, designs, facades are for illustrative purposes only.

Nature's Serenity and Scenic Journeys

The outdoors at Hazel are designed exclusively for your peace of mind. As you stroll along elegantly crafted pathways, you can feel the energy of nature and embark on an exhilarating journey whether on foot or by bike.



Hazel

VILLAS

A Private Haven

Hazel offers a collection of fully finished single family homes with their private, dedicated gate. Crafted for your comfort, each home boasts spacious family rooms, practical laundry spaces, exclusive penthouses and roof decks.

Choose from:

- **Stand-alone villas** featuring distinct living spaces to meet your family's needs.
- **Family Houses** designed to accommodate up to 4 families.
- **Town Houses** promising a perfect blend of community and privacy.



Disclaimer: All rendering and other visual materials, designs, facades are for illustrative purposes only.

Floorplans

V1
Front View



Disclaimer: All rendering and other visual materials, designs, facades are for illustrative purposes only.

VI

Total Area 392 m²


Ground Floor Area	180m ²
First Floor Area	178m ²
Penthouse Floor Area	34m ²
Total Area	392m ²
Roof Terrace Area	140m ²



Ground Floor



First Floor

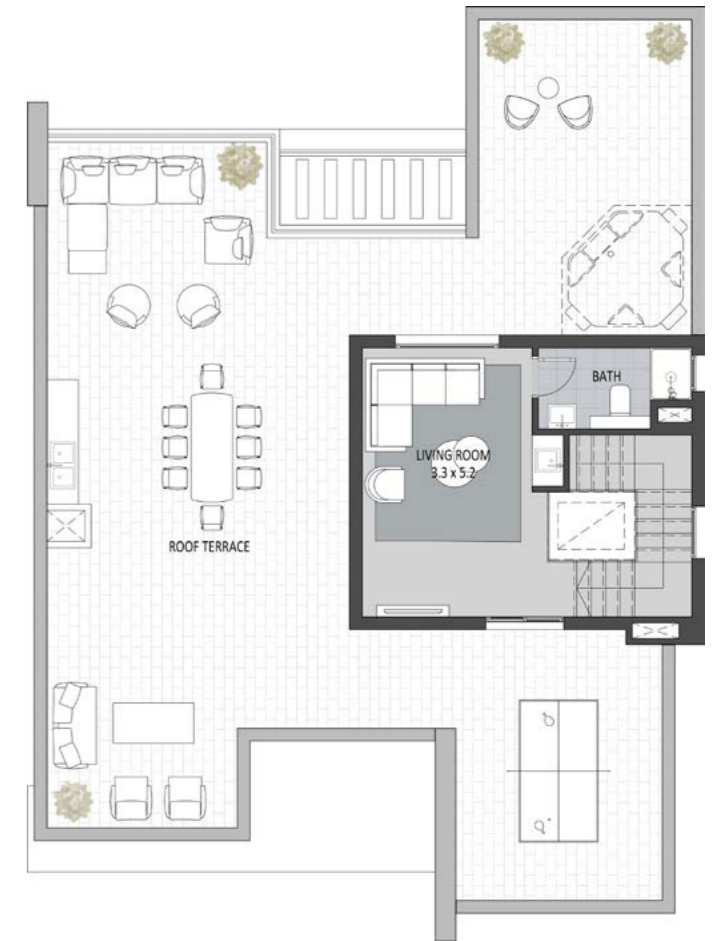

Penthouse

V1
Back View



Disclaimer: All rendering and other visual materials, designs, facades are for illustrative purposes only.

V2
Front View



Disclaimer: All rendering and other visual materials, designs, facades are for illustrative purposes only.

V2

Total Area 326 m²

Ground Floor Area	148m ²
First Floor Area	145m ²
Penthouse Floor Area	33m ²
Total Area	326m ²
Roof Terrace Area	103m ²



Ground Floor



First Floor



Penthouse

V2
Back View



Disclaimer: All rendering and other visual materials, designs, facades are for illustrative purposes only.

V3
Front View



Disclaimer: All rendering and other visual materials, designs, facades are for illustrative purposes only.

V3
Back View



Disclaimer: All rendering and other visual materials, designs, facades are for illustrative purposes only.

V3

Total Area 237 m²

Ground Floor Area	106m ²
First Floor Area	108m ²
Penthouse Floor Area	23m ²
Total Area	237m ²
Roof Terrace Area	79m ²



Ground Floor



First Floor



Penthouse

Town House Front View




Disclaimer: All rendering and other visual materials, designs, facades are for illustrative purposes only.


TOWN HOUSE UNIT A

Total Area 221 m²

Ground Floor Area	101m ²
First Floor Area	97m ²
Penthouse Floor Area	23m ²
Total Area	221m ²
Roof Terrace Area	74m ²

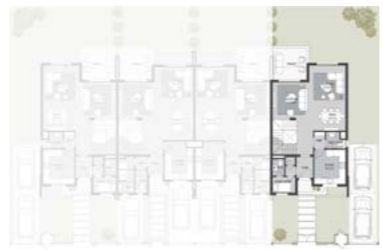

Ground Floor

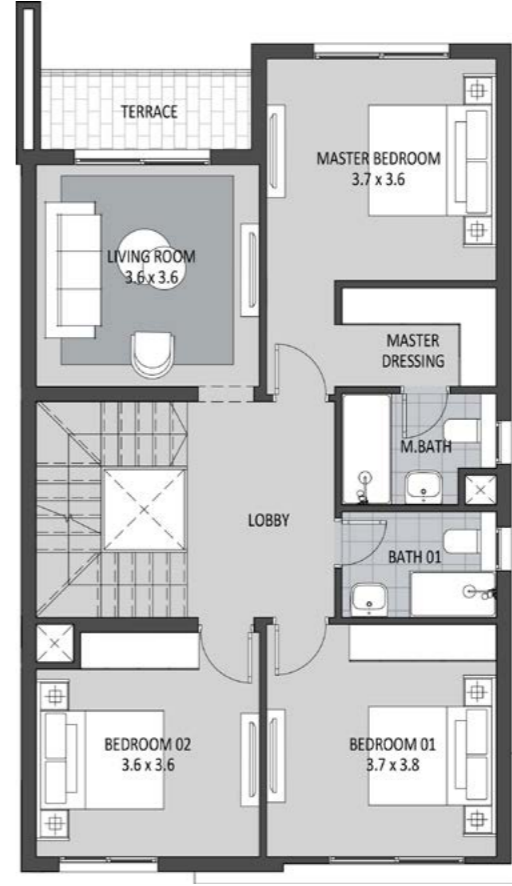

First Floor




Penthouse




TOWN HOUSE UNIT B

Total Area 219 m²

Ground Floor Area	95m ²
First Floor Area	98m ²
Penthouse Floor Area	26m ²
Total Area	219m ²
Roof Terrace Area	72m ²

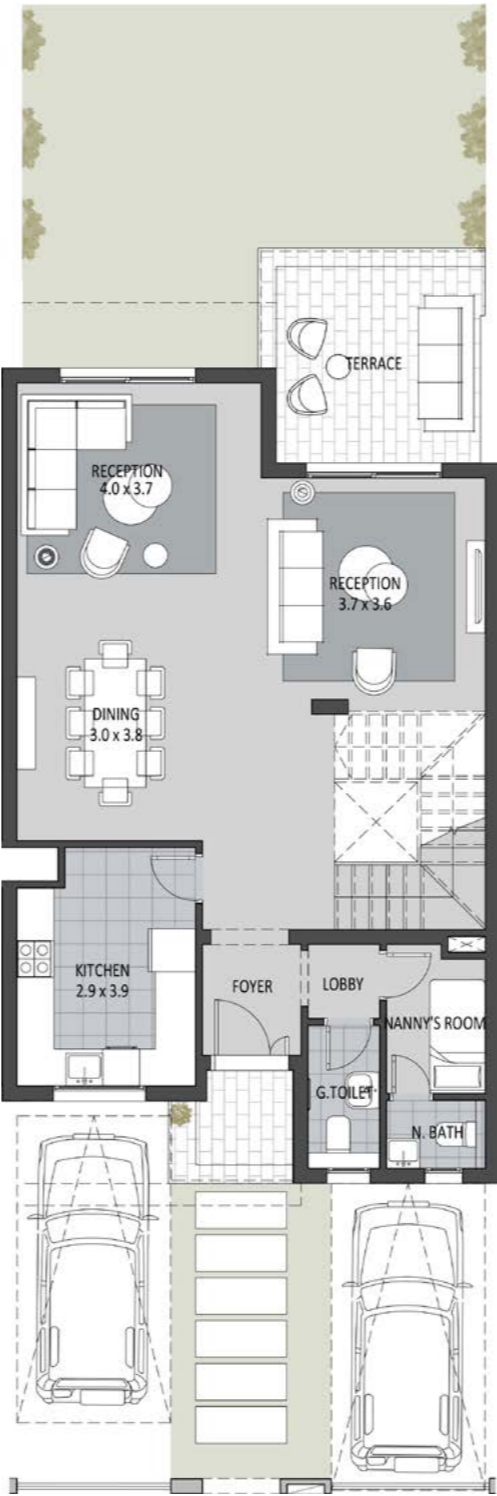

Ground Floor

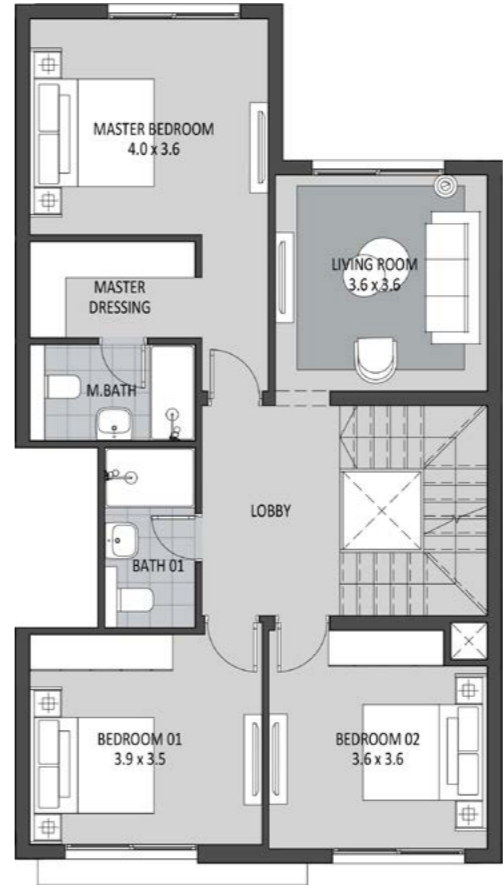

First Floor



Penthouse



Town House

Back View




Disclaimer: All rendering and other visual materials, designs, facades are for illustrative purposes only.


TOWN HOUSE UNIT C

Total Area 219 m²

Ground Floor Area	95m ²
First Floor Area	98m ²
Penthouse Floor Area	26m ²
Total Area	219m ²
Roof Terrace Area	72m ²

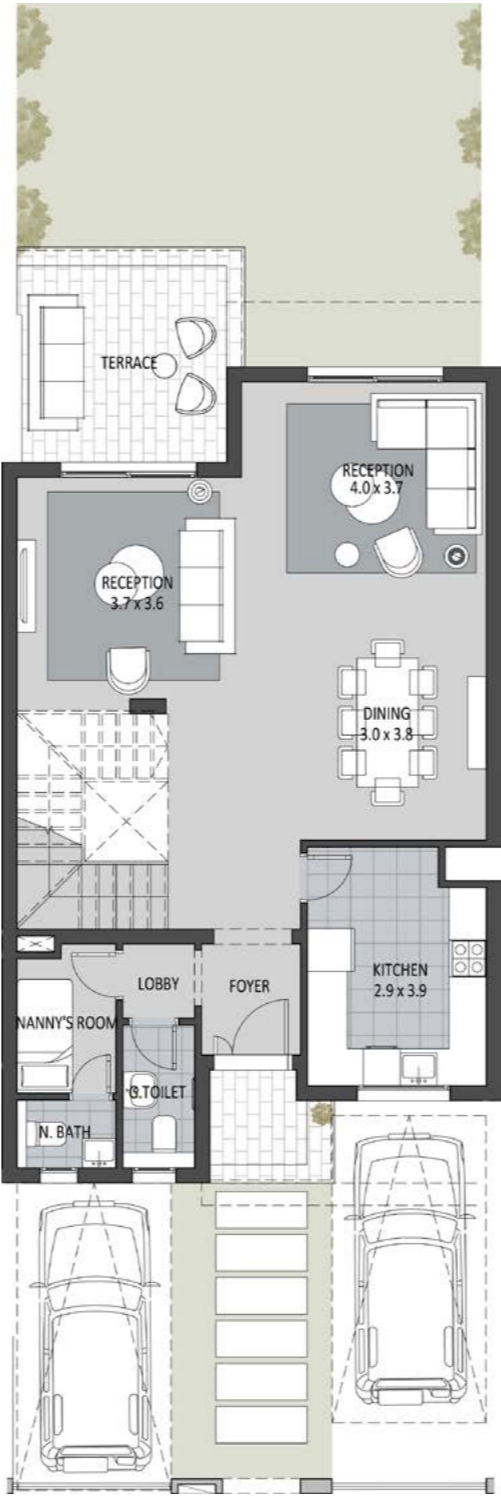

Ground Floor

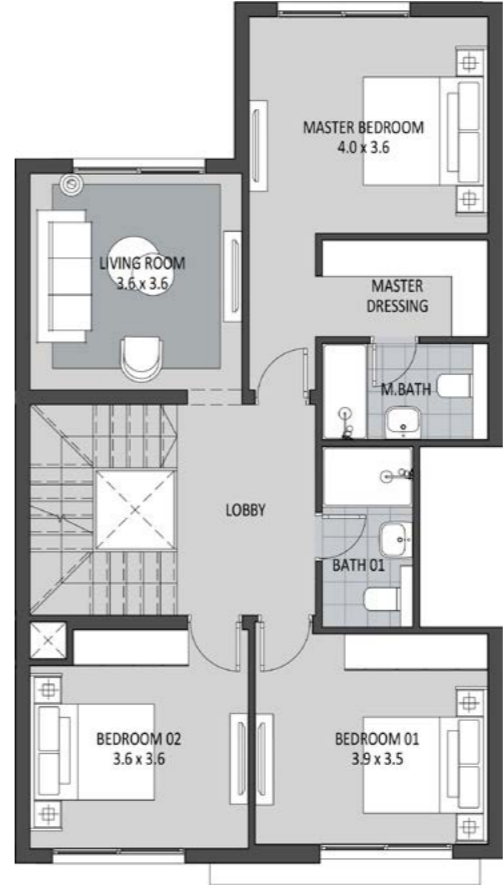

First Floor




Penthouse




TOWN HOUSE UNIT D

Total Area 221 m²

Ground Floor Area	101m ²
First Floor Area	97m ²
Penthouse Floor Area	23m ²
Total Area	221m ²
Roof Terrace Area	74m ²

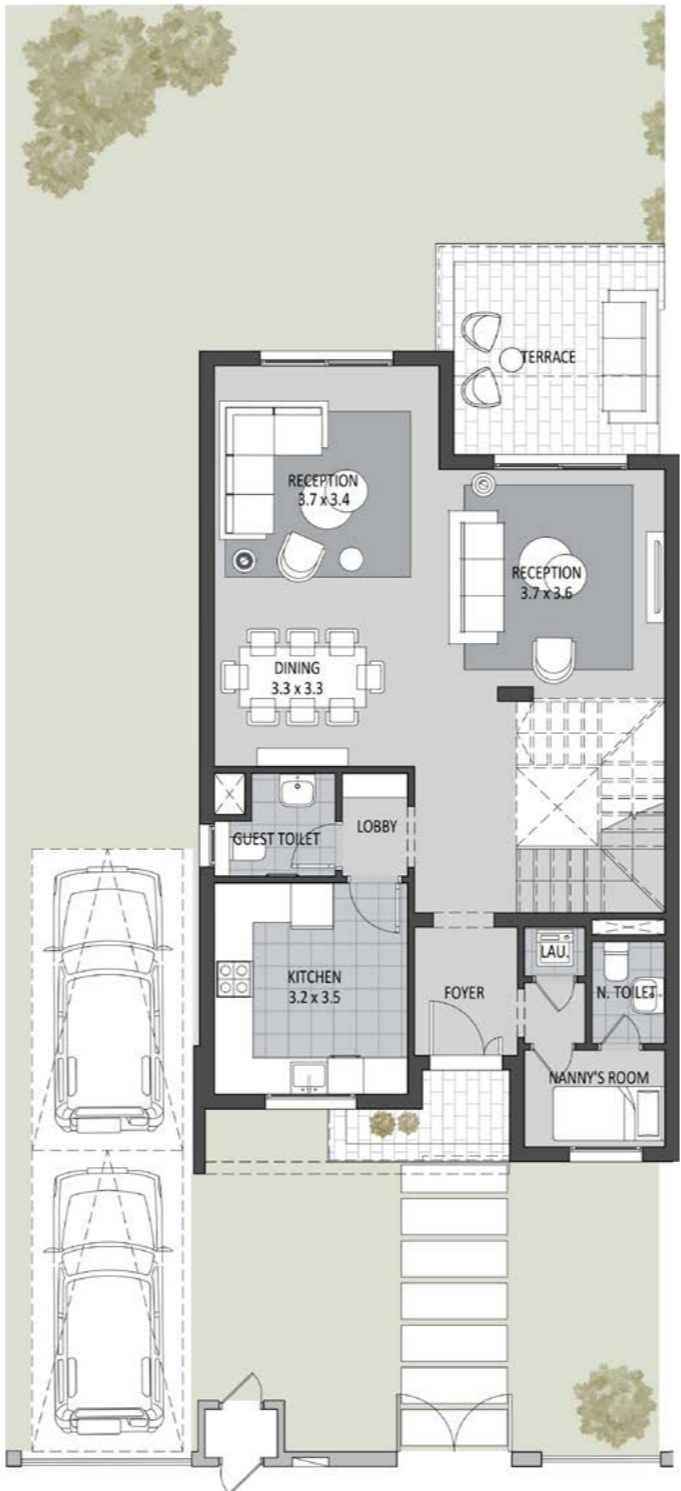

Ground Floor

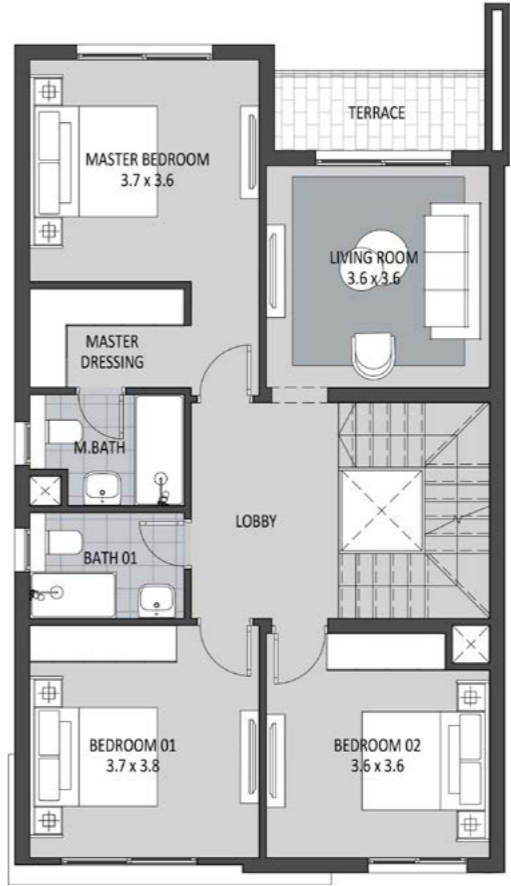

First Floor



Penthouse



Family House

Front View

The Essence of Family Life

Hazel's Family Houses offer a close-knit community experience. Each house has four units that can accommodate up to 4 families.

All units are designed to feature:

- A grand private entrance.
- An expansive master bedroom.
- An elevator to the penthouse floor.
- Exclusive private car parking.

The ground units stand out with spacious gardens, while the upper units have a lavish penthouse that can be accessed from within.



Disclaimer: All rendering and other visual materials, designs, facades are for illustrative purposes only.

FAMILY HOUSE UNIT A1

Total Area 183 m²

Total Gross Area

183m²



Ground Floor

FAMILY HOUSE UNIT A2


Total Area 223 m²

Total Gross Area


223m²

Roof Terrace Area

104m²

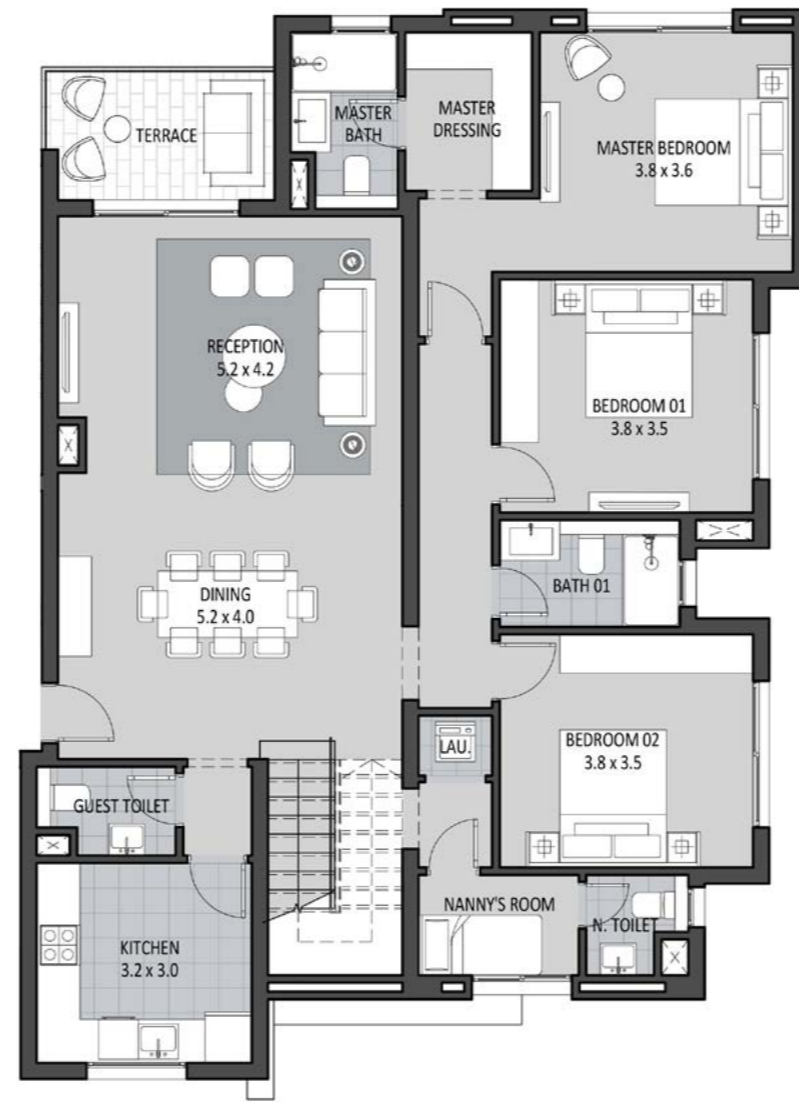

First Floor

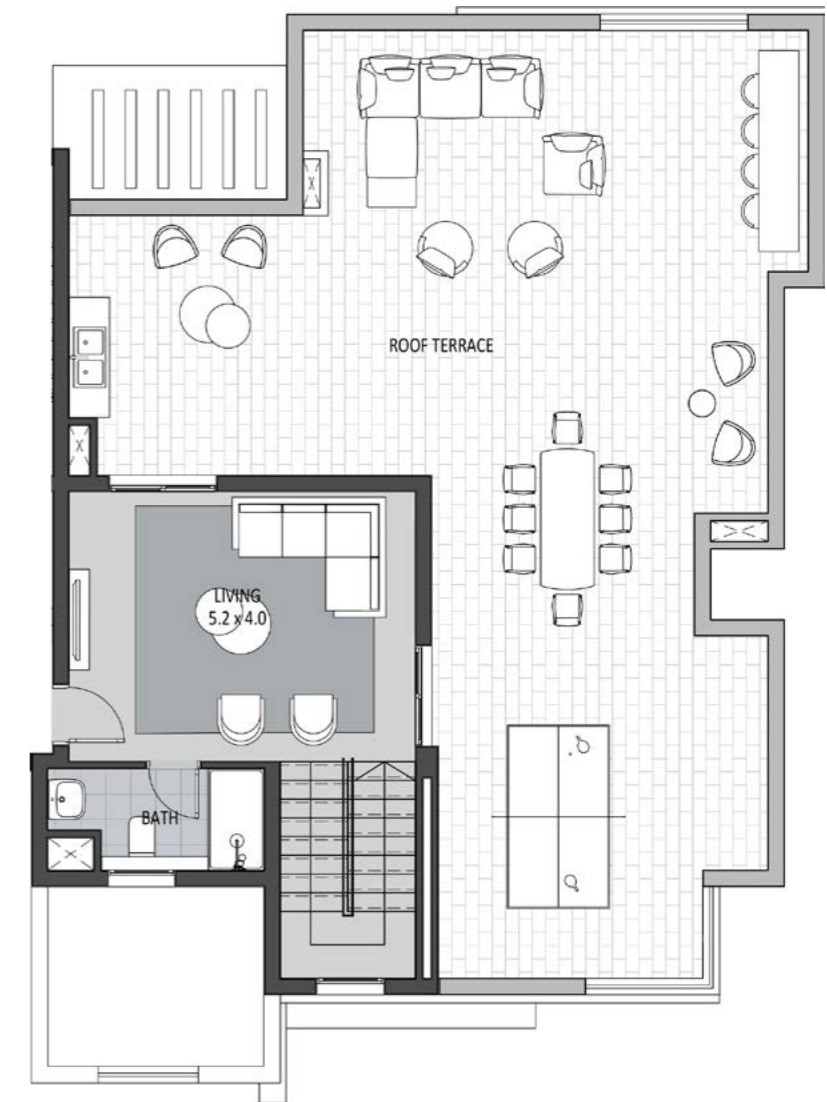

Penthouse



Family House

Back View



Disclaimer: All rendering and other visual materials, designs, facades are for illustrative purposes only.

FAMILY HOUSE UNIT BI

Total Area 183 m²

Total Gross Area

183m²



Ground Floor

FAMILY HOUSE UNIT B2

Total Area 223 m²

Total Gross Area


223m²

Roof Terrace Area

104m²



First Floor

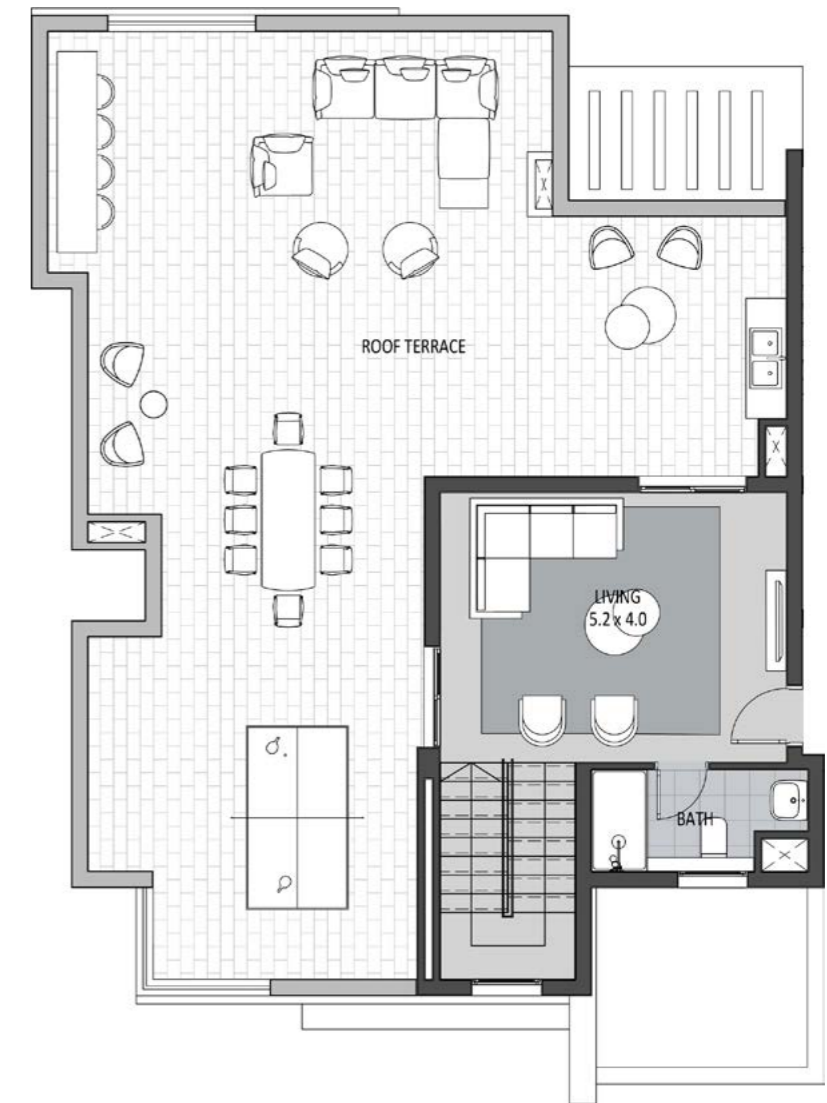

Penthouse



Disclaimer: All rendering and other visual materials, designs, facades are for illustrative purposes only.



Disclaimer: All rendering and other visual materials, designs, facades are for illustrative purposes only.



Disclaimer: All rendering and other visual materials, designs, facades are for illustrative purposes only.



Disclaimer: All rendering and other visual materials, designs, facades are for illustrative purposes only.



Disclaimer: All rendering and other visual materials, designs, facades are for illustrative purposes only.



Disclaimer: All rendering and other visual materials, designs, facades are for illustrative purposes only.



Disclaimer: All rendering and other visual materials, designs, facades are for illustrative purposes only.



Disclaimer: All rendering and other visual materials, designs, facades are for illustrative purposes only.



Disclaimer: All rendering and other visual materials, designs, facades are for illustrative purposes only.

FINISHING SPECIFICATIONS

1. Entry Foyer & Internal Corridors:

- Floors High Quality Porcelain
- Walls Paint
- Ceiling Paint

2. Reception & Dining:

- Floors High Quality Porcelain
- Walls Paint
- Ceiling Paint

3. Terraces:

- Floors High Quality Porcelain

4. Kitchen:

- Floors High Quality Porcelain
- Walls Paint
- Ceiling Paint

5. Bedrooms & living:

- Floors HDF Laminate Floor
- Walls Paint
- Ceiling Paint

6. Bathrooms:

- Floors High Quality Porcelain
- Walls High Quality Porcelain & Paint
- Ceiling Paint

7. Guest Toilet:

- Floors Local Marble
- Walls Local Marble / Paint
- Ceiling Paint

8. Sanitary Ware:

- High Quality Sanitary Fixtures And Mixers

9. Kitchen Cabinets:

- Not Included

10. Staircase:

- Floors Local Marble
- Walls Paint
- Ceiling Paint

11. Nanny's Room & Bathroom:

- Floors Local Ceramic Tiles
- Walls Paint / Ceramic
- Ceiling Paint

12. Aluminium & Glazing:

- Aluminum Works Powder Coated Aluminum Frames
- Glass Single Glazing

13. Air Conditioning Units:

- Not Included

14. Water Heaters:

- Provisions Only

15. Roof Terrace:

- Floors High Quality Ceramic Tiles

16. Upper Roof:

- Floors Cement Tiles

DISCLAIMER:

- Diagrams are not to scale and are for illustrative purposes.
- SODIC reserves the right to make minor alterations.
- All rendering and other visual materials, designs, facades are for illustrative purposes only and are subject to change.
- SODIC reserves the right to use different finishing elements and sanitary fixtures models from those which are shown in renders and specification sheets.
- Final models used in our finishing are similar and subject to market and availability at the time of operations.
- This brochure contains material, which is owned by or licensed to SODIC. This material includes, but not limited to, the design, layout, look, appearance and graphics. Reproduction is prohibited.
- Internal areas are identical, terrace areas may vary, affecting overall unit size and price.

Contact us at **16220**
Visit our website: sodic.com

or simply visit one of our
SODIC Sales Centres:
Sheikh Zayed: Km. 38 Cairo-Alexandria Desert Road
New Cairo: Southern 90 Street, Plot 67#, First Section
City Centre, New Cairo



NEW HELIOPOLIS